


DO NOT attempt to power more than 3 devices, be it sensors or slave packs, from a single power pack.  
3 Devices at 33ma = 100ma

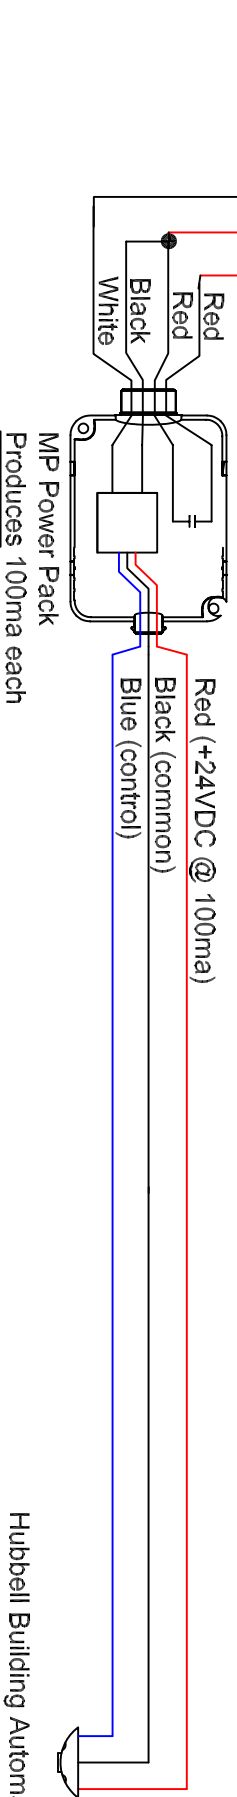

Hubbell Building Automation  
Low Voltage Sensors(devices)  
Requires 33ma each

# 1 Multi-level switched circuit



**Building Automation, Inc.**

DATE:	08 Jan 2004	DWG NO.:	1dual-lev.dwg	REV	A
SCALE		SHEET	1 of 1		